



PRESS RELEASE

CITY OF SAN CLEMENTE

OFFICE OF THE CITY MANAGER
JAMES MAKSHANOFF, CITY MANAGER

Contact:

Laura Ferguson, Public Information Officer
(949) 361-8254
Caltrans District 12 Office
(657) 328-6000

FOR IMMEDIATE RELEASE

CALTRANS I-5 FREEWAY CONSTRUCTION WORK ON I-5 AT EL CAMINO REAL

February 15, 2017...San Clemente, California...The City would like to alert motorists of the Caltrans freeway construction work on the Interstate 5 (I-5) in San Clemente at El Camino Real between Avenida Mendocino and Avenida Presidio. Caltrans has begun construction on a safety improvement project to adjust the curvature of I-5 at El Camino Real.

The existing short masonry block soundwall that sits on top of the concrete barrier rail along the northbound side of I-5 near El Camino Real is being removed so the northbound side of the bridge and freeway can be widened 12 to 14 feet and the freeway curve made gentler. The concrete barrier rail and masonry block soundwall will be reconstructed at the same height as the existing barrier and soundwall. The freeway center barrier and both southbound and northbound lanes will be shifted to the north. It is important for the community to understand that the ongoing work in the area of El Camino Real is being performed by Caltrans and any questions should be directed to the Caltrans District 12 office at (657) 328-6000. In the event of any emergency, call 9-1-1.

(See Attached Plan Sheet for Project Limits)

#

INDEX OF PLANS

STATE OF CALIFORNIA ACHSNHP1-005-(1635)E
 DEPARTMENT OF TRANSPORTATION



**PROJECT PLANS FOR CONSTRUCTION ON
 STATE HIGHWAY
 IN ORANGE COUNTY
 IN SAN CLEMENTE
 FROM 0.1 MILE NORTH OF AVENIDA MENDOCINO
 OVERCROSSING TO 0.2 MILE SOUTH OF
 AVENIDA PRESIDIO UNDERCROSSING**

TO BE SUPPLEMENTED BY STANDARD PLANS DATED 2010

No.	DESCRIPTION
1	TITLE AND LOCATION MAP
2-6	TYPICAL CROSS SECTIONS
9-12	LAYOUTS
13	PROFILES AND SUPERELEVATION
14	PROFILES AND SUPERELEVATION
15-20	TEMPORARY WATER POLLUTION CONTROL PLANS AND QUANTITIES
21-23	CONTOUR GRADING
24-32	DRAINAGE PLANS, PROFILES, DETAILS AND QUANTITIES
33-35	UTILITY PLANS
36	CONSTRUCTION AREA SIGNS
37	CONSTRUCTION AREA SIGNS
38-41	TRAFFIC HANDLING PLANS AND QUANTITIES
42-45	PAVEMENT CONSTRUCTION PLANS, DETAILS AND QUANTITIES
46-47	PAVEMENT CONSTRUCTION PLANS, DETAILS AND QUANTITIES
48-49	PAVEMENT CONSTRUCTION PLANS, DETAILS AND QUANTITIES
50	SUMMARY OF QUANTITIES
51	SUMMARY OF QUANTITIES
52-55	LOG OF TEST SPENDS
56-106	REVISIONS
107-111	LOG OF TEST SPENDS
112-110	REVISIONS

STRUCTURE PLANS
 171-212 CAMINO REAL UC WIDENING (P. No. 15-0203)
 213-216 RETAINING WALL No. 90
 216-244 RETAINING WALL No. 100/103
 THE STANDARD PLANS LIST APPLICABLE TO THIS CONTRACT IS DECLARED IN THE NOTICE TO BIDDERS AND SPECIAL PROVISIONS BOOK.

Sheet	Count	Date	Project No.	Sheet No.
12	0 of 0	5	1-2/7-2	1 of 214

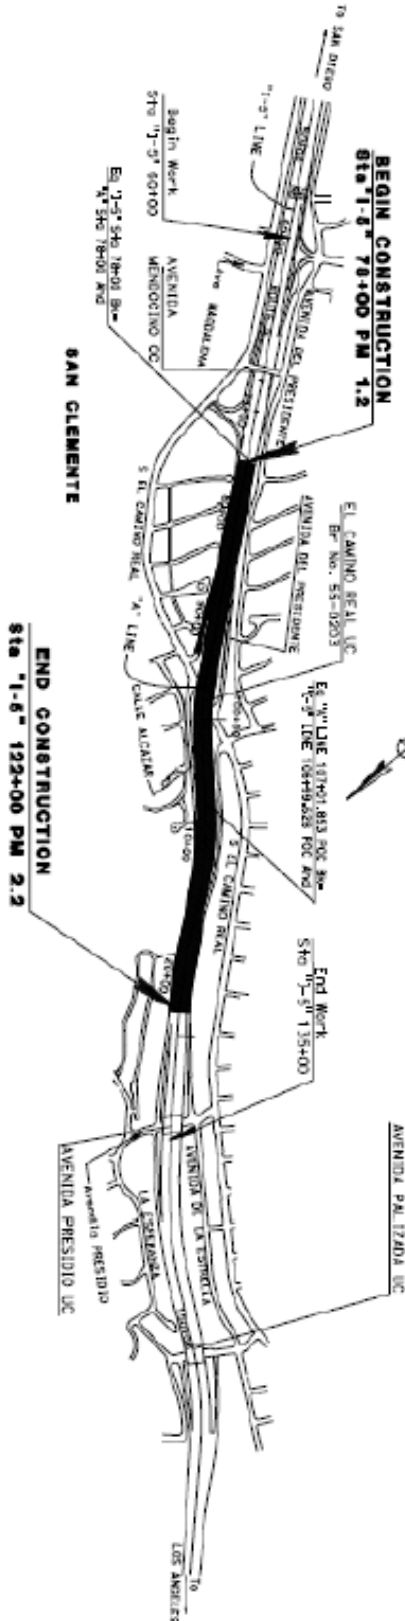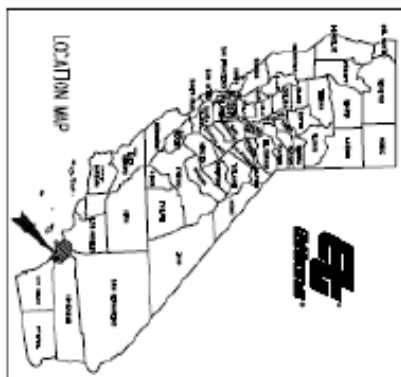

DESIGN NUMBER	PROJECT NUMBER
KIMBER MATHAR	ARMED AR01-AR001

THE CONTRACTOR SHALL VERIFY THE CLASSIFICATION OF UNDERCROSSING IN THE NOTICE TO BIDDERS.

NO SCALE

DATE: 03/28/2016 10:11:18 AM
 PROJECT NUMBER & PLACE: 1212000090

CONTRACT No. 13-044804
 PROJECT ID 1212000090

Professional Engineer Seal for Daniel J. Smith, License No. 44237, State of California. The seal includes the text: 'DANIEL J. SMITH', 'LICENSE NO. 44237', 'STATE OF CALIFORNIA', 'REGISTERED PROFESSIONAL ENGINEER', 'EXPIRES 03/28/2017', and 'CIVIL'. The date 'MARCH 28, 2016' is also present.